

GRAPHIC SCALE

1" = 50'-0"

SITE DATA TABLE


PROPOSED LEGEND:


DEVELOPMENT SCHEDULE:






- 1-2 MONTHS - CLEAR SITE, LEVEL AND PLACE SLOTTED PAVEMENT
- 1-2 MONTHS - LOCATE/INSTALLATION OF WATER AND SEWER SERVICES
- 1-2 MONTHS - CONSTRUCTION OF BUILDING
- 1-2 MONTHS - LANDSCAPING

COUNTY CONSTRUCTION NOTE:

1. CONTRACTORS SHALL MAINTAIN PUBLIC ACCESS AT ALL TIMES ALONG NALSON COUNTY RIGHTS-OF-WAY.
2. NO PILING OR STACKING OF MATERIALS SHALL OCCUR WITHIN THE PUBLIC RIGHT-OF-WAY.
3. CONTRACTOR SHALL BE RESPONSIBLE FOR ANY DAMAGE TO STRUCTURES WITHIN THE PUBLIC RIGHT-OF-WAY AND SHALL REPAIR ANY DAMAGE CAUSED BY THE CONTRACTOR ACCESS TO THE PUBLIC RIGHT-OF-WAY AT THE CONTRACTOR'S EXPENSE.
4. CONTRACTOR SHALL NOT RELOCATE ANY SERVICE OR MULTI-USE PATH WITHIN THE COUNTY RIGHT-OF-WAY WITHOUT WRITTEN PERMISSION FROM THE NALSON COUNTY ENGINEER.
5. ALL STOP SIGNS AND STOP BARS SHALL BE PLACED BETWEEN THE PROPERTY BOUNDARY AND THE MULTI-USE PATH AS TO FACILITATE THE TRAFFIC STOPPING BEFORE THE MULTI-USE PATH.
6. CONTRACTOR SHALL MARK ALL OBSTACLES AND MULTI-USE PATH CROSSINGS TO INDICATE THEM AS A PRECAUTIONARY MEASURE AFTER THE FINAL LAYOUT IS IN PLACE.
7. ALL LANDSCAPING WITHIN THE COUNTY RIGHT-OF-WAY SHALL CONSIST OF DROUGHT TOLERANT SPECIES.

DEVELOPMENT ORDER INSPECTION NOTICE:

- 1. PRE-CONSTRUCTION MEETING WITH ENGINEERING IS MANDATORY PRIOR TO MOBILIZATION ON SITE.
 - 2. PRIOR TO CLEARING AND GRADING, THE SEDIMENT, EROSION AND VEGETATION PRESERVATION CONTROLS MUST BE TO BE INSTALLED.
 - 3. AN INSPECTION IS REQUIRED PRIOR TO THE PLACEMENT OF PAVEMENT BASE, PRECIPITATION AND DENSITY TESTING RESULTS OF THE SUBGRADE MUST BE PROVIDED TO ENGINEERING PRIOR TO SCHEDULING THIS INSPECTION.
 - 4. AN INSPECTION IS REQUIRED PRIOR TO THE PLACEMENT OF THE FINISH SURFACE COURSE, CURBING AND DENSITY TESTING RESULTS OF THE BASE MUST BE PROVIDED TO ENGINEERING PRIOR TO SCHEDULING THIS INSPECTION.
 - 5. PRIOR TO THE CORING OF ANY STORMWATER INFILTRATION SYSTEM, AN INSPECTION IS REQUIRED.
 - 6. A FINAL INSPECTION OF ALL INFRASTRUCTURE IMPROVEMENTS IS REQUIRED PRIOR TO THE FINAL ENGINEERING SIGN-OFF. ALL APPLICABLE COMPLIANCE FROM THE REGULATION OF SEDIMENT AND STATE AND LOCAL AGENCIES MUST BE IDENTIFIED TO ENGINEERING BEFORE THE SCHEDULING OF THIS INSPECTION.
- FAILURE TO SCHEDULE ANY OF THE ABOVE MAY RESULT IN THE PROJECT BEING TURNED TO CCDC ENFORCEMENT AND STOP WORK ORDERS ISSUED.**

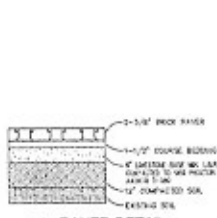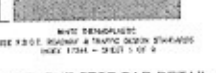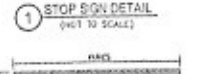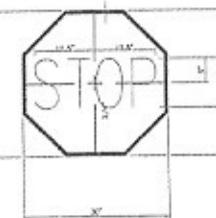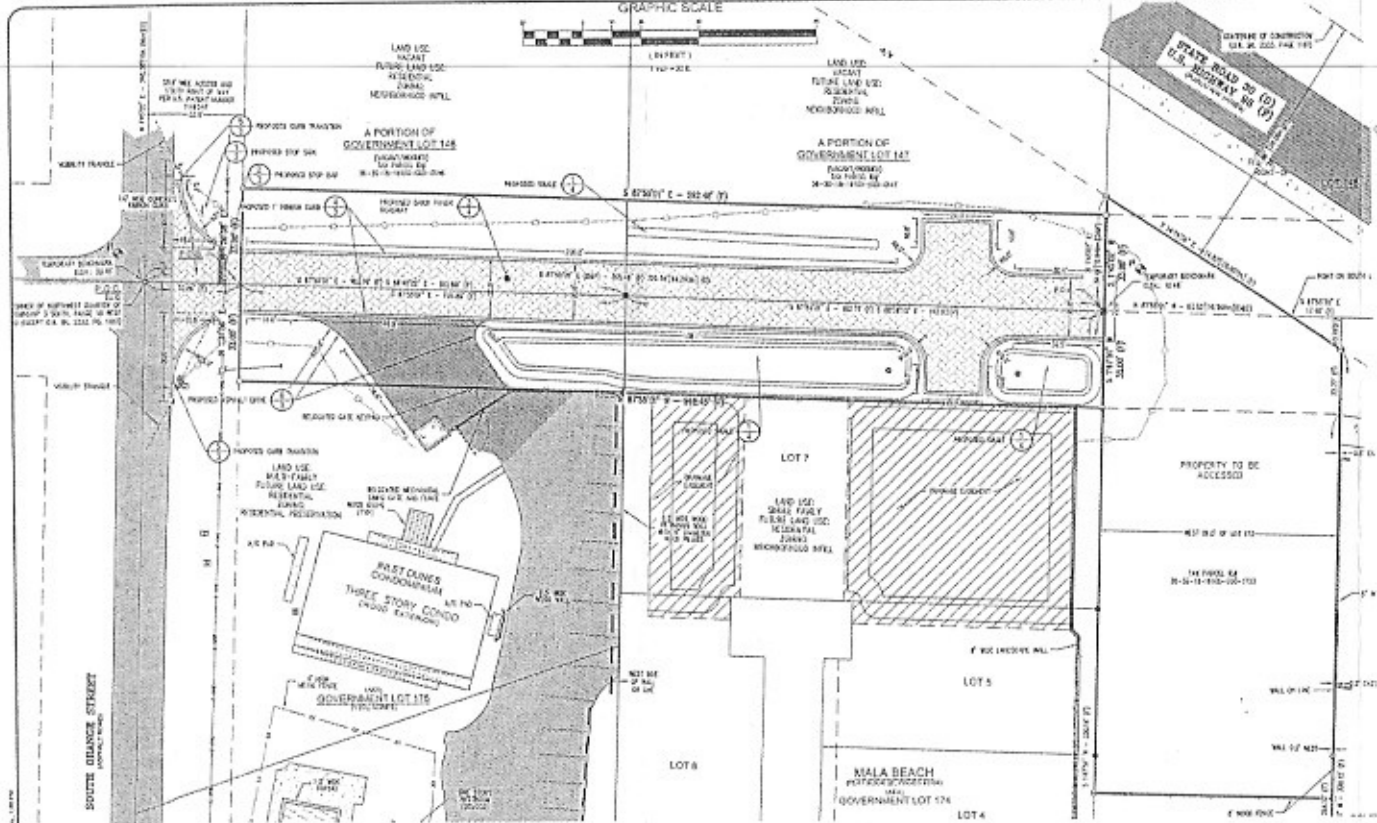

www.ecai.com

Emerald Coast Associates Inc.
 Land Planning • Surveying • Engineering
 307 South Col. Hwy 302
 Seaside Beach, Florida 32089
 PH: (904) 207-0470 FAX: (904) 207-0493

REVISED BY AND THE PROJECT NUMBER

RIGHT OF WAY EXTENSION
 SUBSECTION 24, TOWNSHIP 3 SOUTH, RANGE 30 WEST
 OF WASHINGTON COUNTY, FLORIDA

SHEET 20 OF 21

SITE AND GEOMETRY PLAN

DATE

REVISION

DATE

REVISION

BY: [Signature]
 DEAN A. F. SURDIS
 PROFESSIONAL ENGINEERING SIGNATURE

PROJECT: **20-071**

SCALE: 7" = 30' DRAWN BY: [Name]
 CHECKED BY: [Name]
 DATE: 04-21-2020 DRAWN DATE: [Date]

SHEET
3 of 4